




# RPO STEEP SLOPE ANALYSIS FOR COUNTY OF SAN DIEGO TRACT MAP 5440RPL<sup>3</sup> RANCHO CIELO VILLAGE CENTER

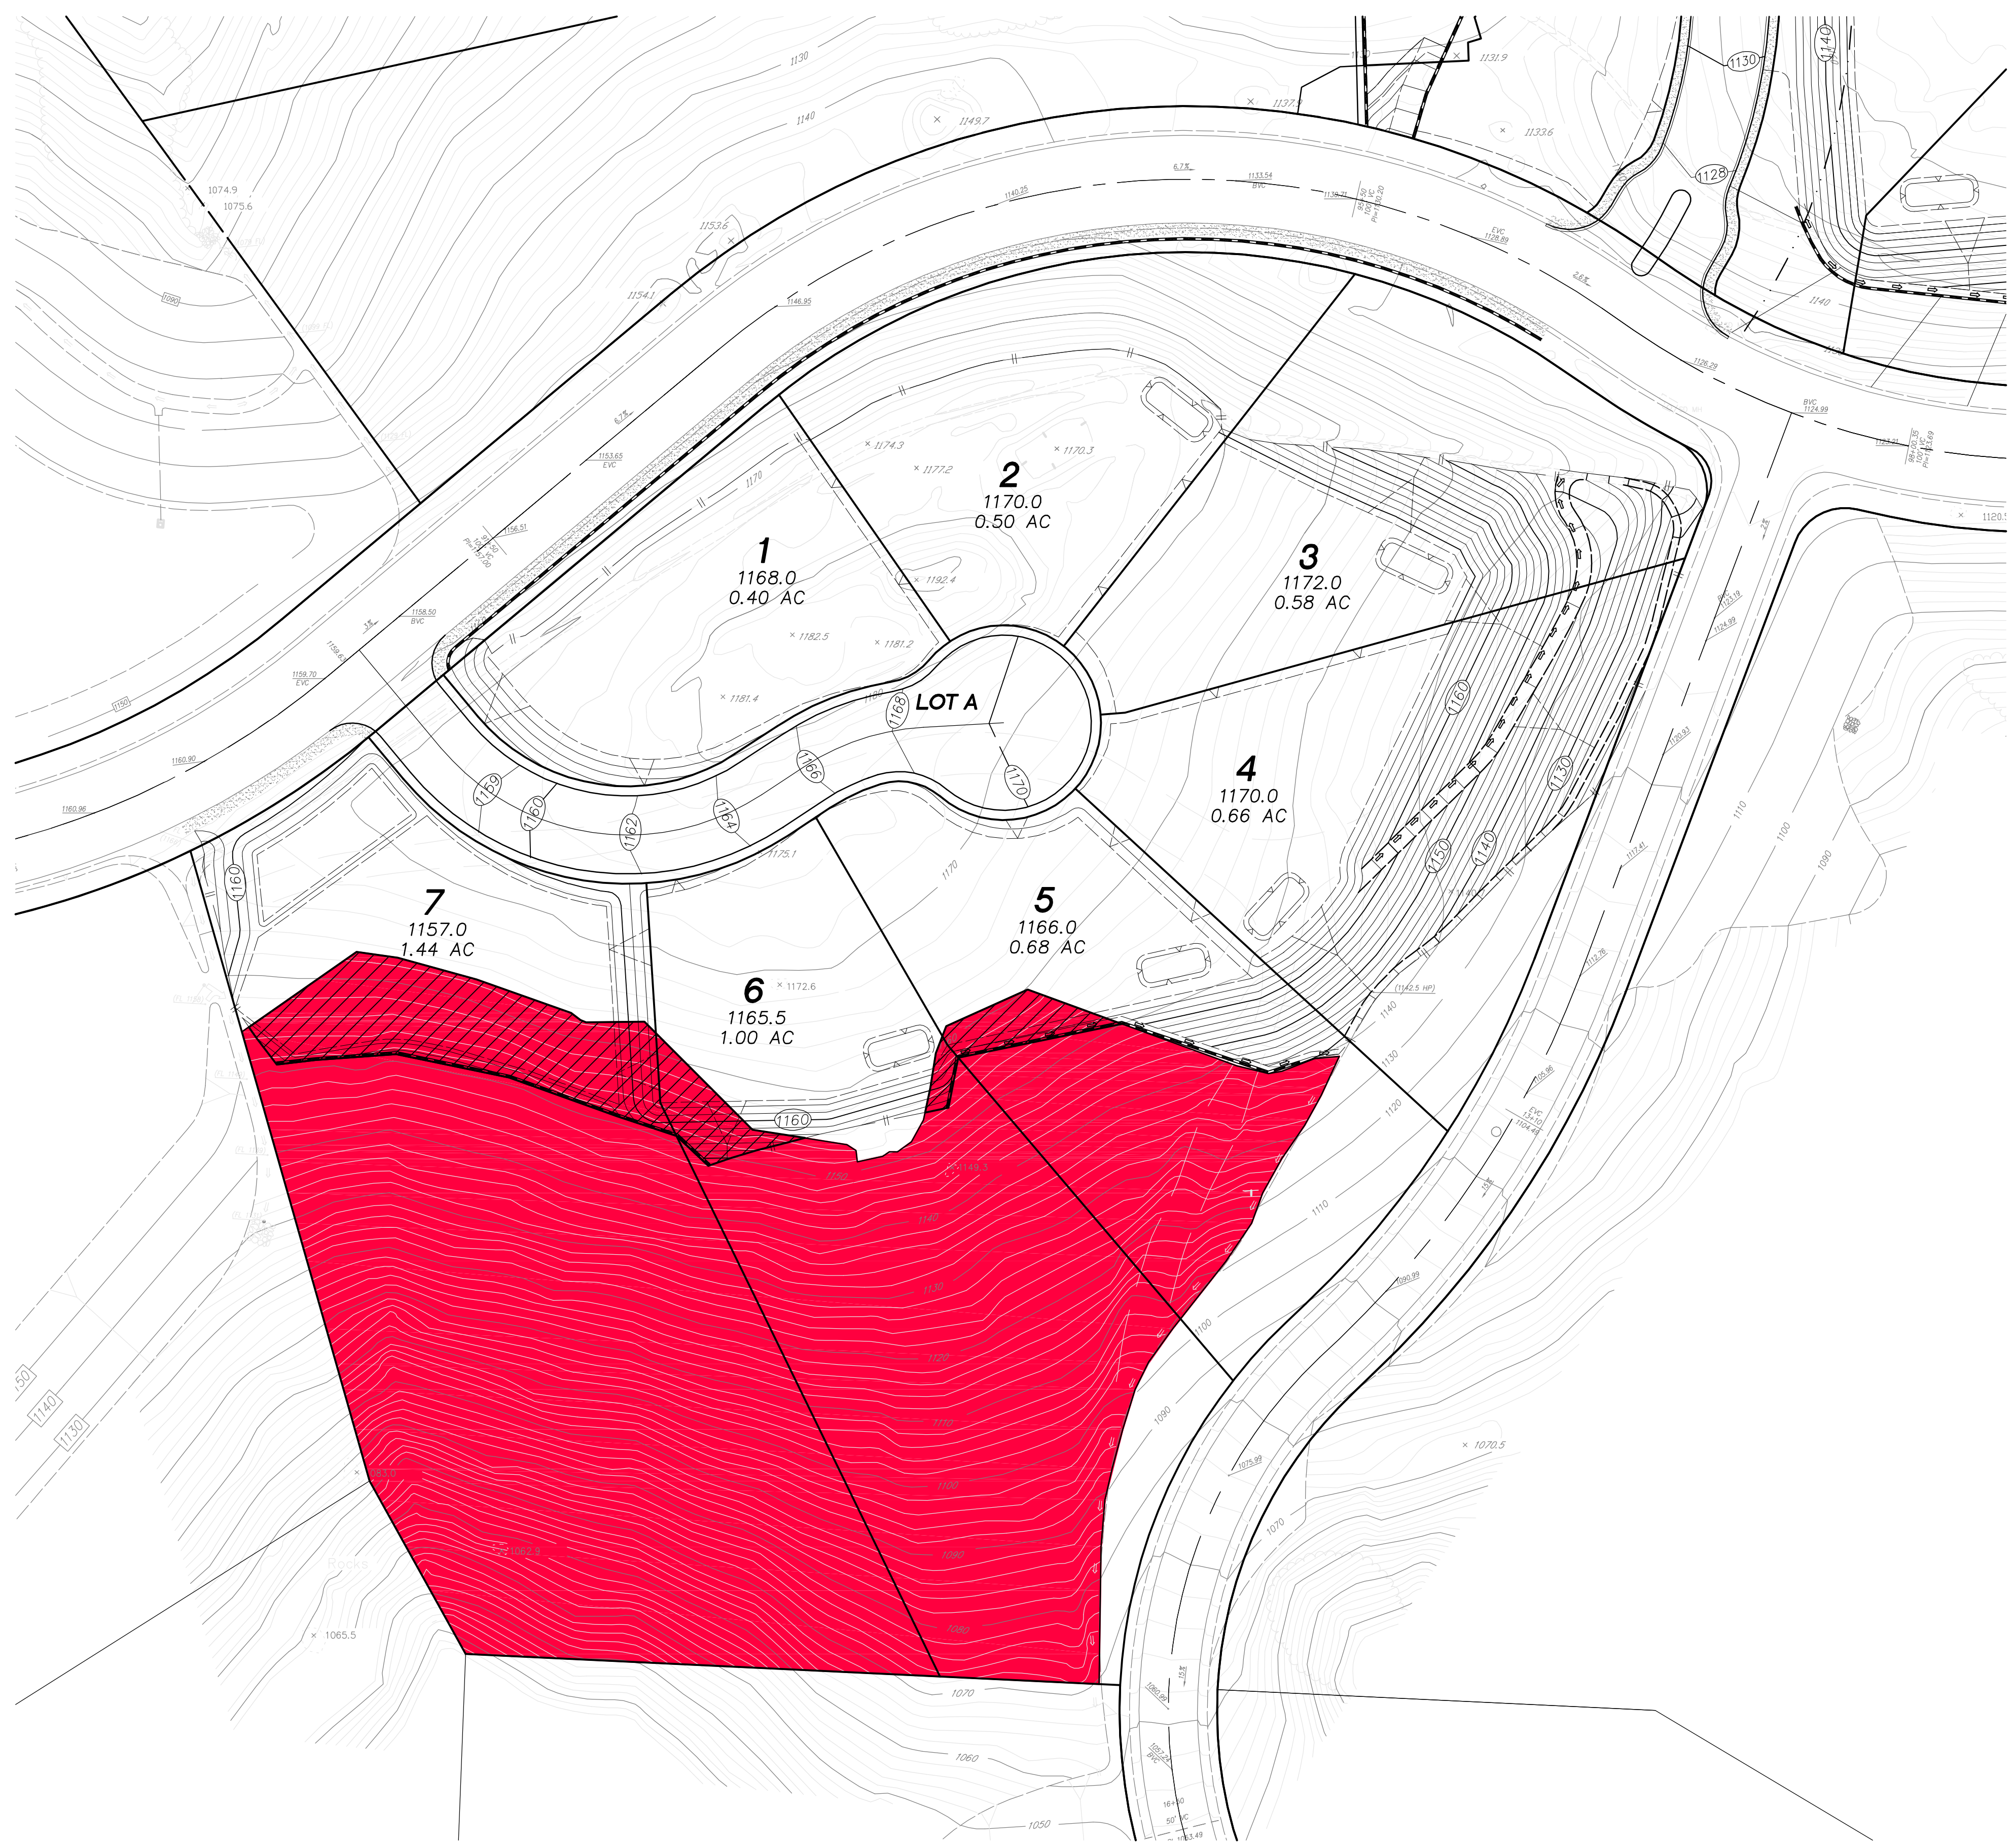


## LEGEND

-  RPO STEEP SLOPE LANDS HAVING A SLOPE WITH A NATURAL GRADIENT OF 25% OR GREATER AND A MINIMUM RISE OF 50 FEET.
-  PROPOSED ENCROACHMENT INTO RPO STEEP SLOPE LANDS

## STEEP SLOPE CALCULATIONS

Lot #	Gross Area		Steep Slope Area		Encroachment Allowed per RPO		Encroachment Proposed	
	(SF)	(acres)	(SF)	% of Gross Area	% of Steep Slope	Area (SF)	Area (SF)	% of Steep Slope
5	29,468	0.68	10,266	34.8%	10.0%	1,027	1,022	10.0%
6	43,570	1.00	29,294	67.2%	10.0%	1,373	2,416	8.2%
7	62,536	1.44	50,169	80.2%	12.0%	6,020	5,974	11.9%

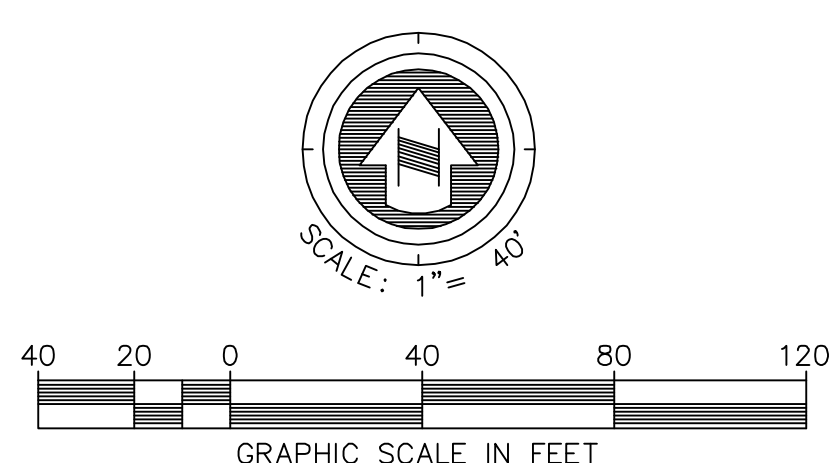

## ENGINEER OF WORK

FUSCOE ENGINEERING - SAN DIEGO, INC.  
6390 GREENWICH DRIVE, STE. 170  
SAN DIEGO, CA 92122  
(858)554-1500



**FUSCOE**  
ENGINEERING

6390 Greenwich Drive, Suite 170  
San Diego, California 92122  
tel 858.554.1500 • fax 858.597.0335  
www.fuscoec.com

KENNETH T. KOZLIK RCE 71883 DATE \_\_\_\_\_